


FIRST FLOOR PLAN

1120 SQ. FT.

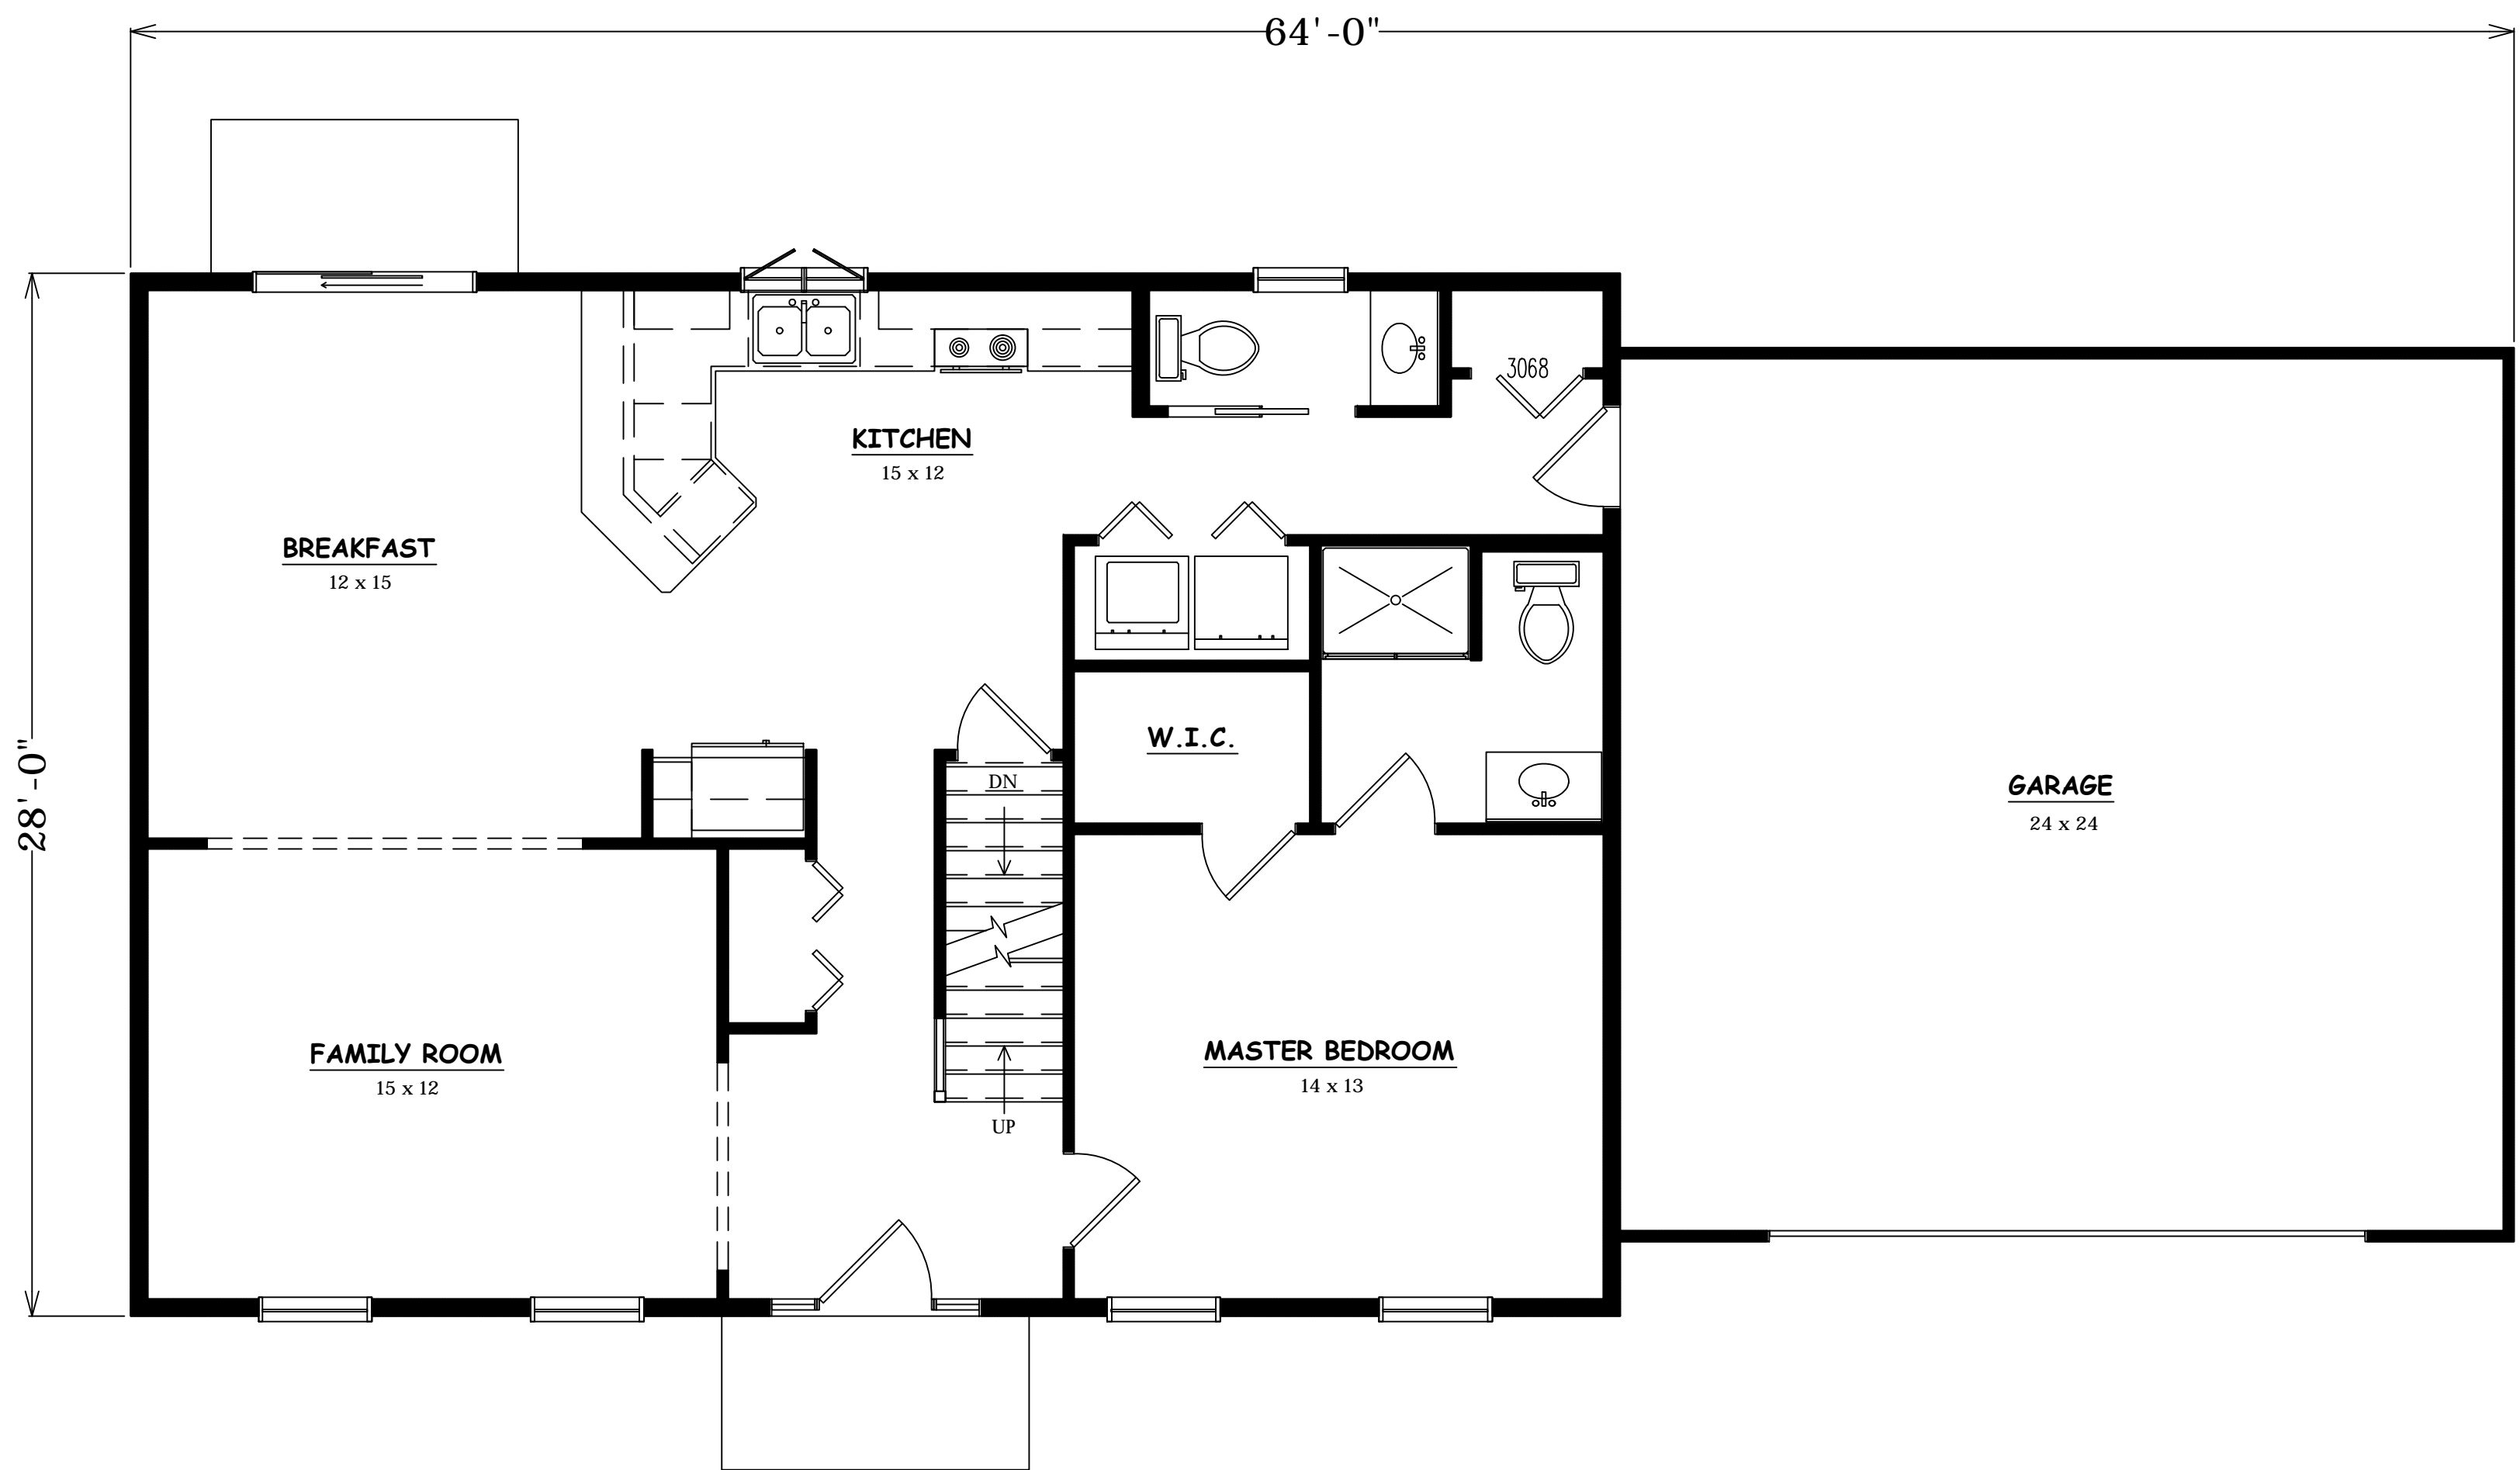

FIRST FLOOR PLAN

(MASTER BEDROOM OPTION)
1120 SQ. FT.

REVISION NO.	DESCRIPTION	DATE	BY

Hamilton Building Services
1115 South Park #222
Corland, NY 13045-1844

THESE PLANS HAVE BEEN REVIEWED & ARE ACCEPTABLE AS SHOWN. WE AUTHORIZE TO PROCEED WITH THESE PLANS.

CLIENT: _____
DATE: _____

IMPORTANT NOTICE: THESE DRAWINGS ARE PROVIDED BY HAMILTON BUILDING SERVICES AS A SERVICE TO THE CLIENT AND ARE NOT TO BE CONSIDERED COMPLETE FOR FINAL CONTROL OF CONSTRUCTION UNTIL ALL FEDERAL, STATE, OR LOCAL APPROVALS ARE OBTAINED. THE RESPONSIBILITY OF SECURING THESE APPROVALS RESTS FULLY WITH THE CLIENT AND/OR THEIR CONTRACTOR.

COPYRIGHT HAMILTON BUILDING SERVICES. NOTICE: THIS SET OF PLANS AND THE DESIGN CONTAINED HEREIN IS THE PROPERTY OF HAMILTON BUILDING SERVICES AND MAY ONLY BE USED FOR BUILDING WITH A PROPERLY SIGNED CONTRACT WITH HAMILTON BUILDING SERVICES. THIS DESIGN SHALL NOT BE USED FOR ANY OTHER PURPOSE WITHOUT THE EXPRESS WRITTEN PERMISSION OF HAMILTON BUILDING SERVICES.

PROJECT TITLE:
BREWSTER STANDARD

CLIENT:
HAMILTON BUILDING SERVICES


PROJECT LOCATION:
Address

CONTENTS OF SHEET:
BLACKLINE FLOOR PLANS


DATE: 7/16/2012 SCALE: 1/4" = 1'

DRAWN BY: **MPG** OKD BY: _____
PROJECT NO:
12XX

DWG NO :
BL-1
SHEET X OF X

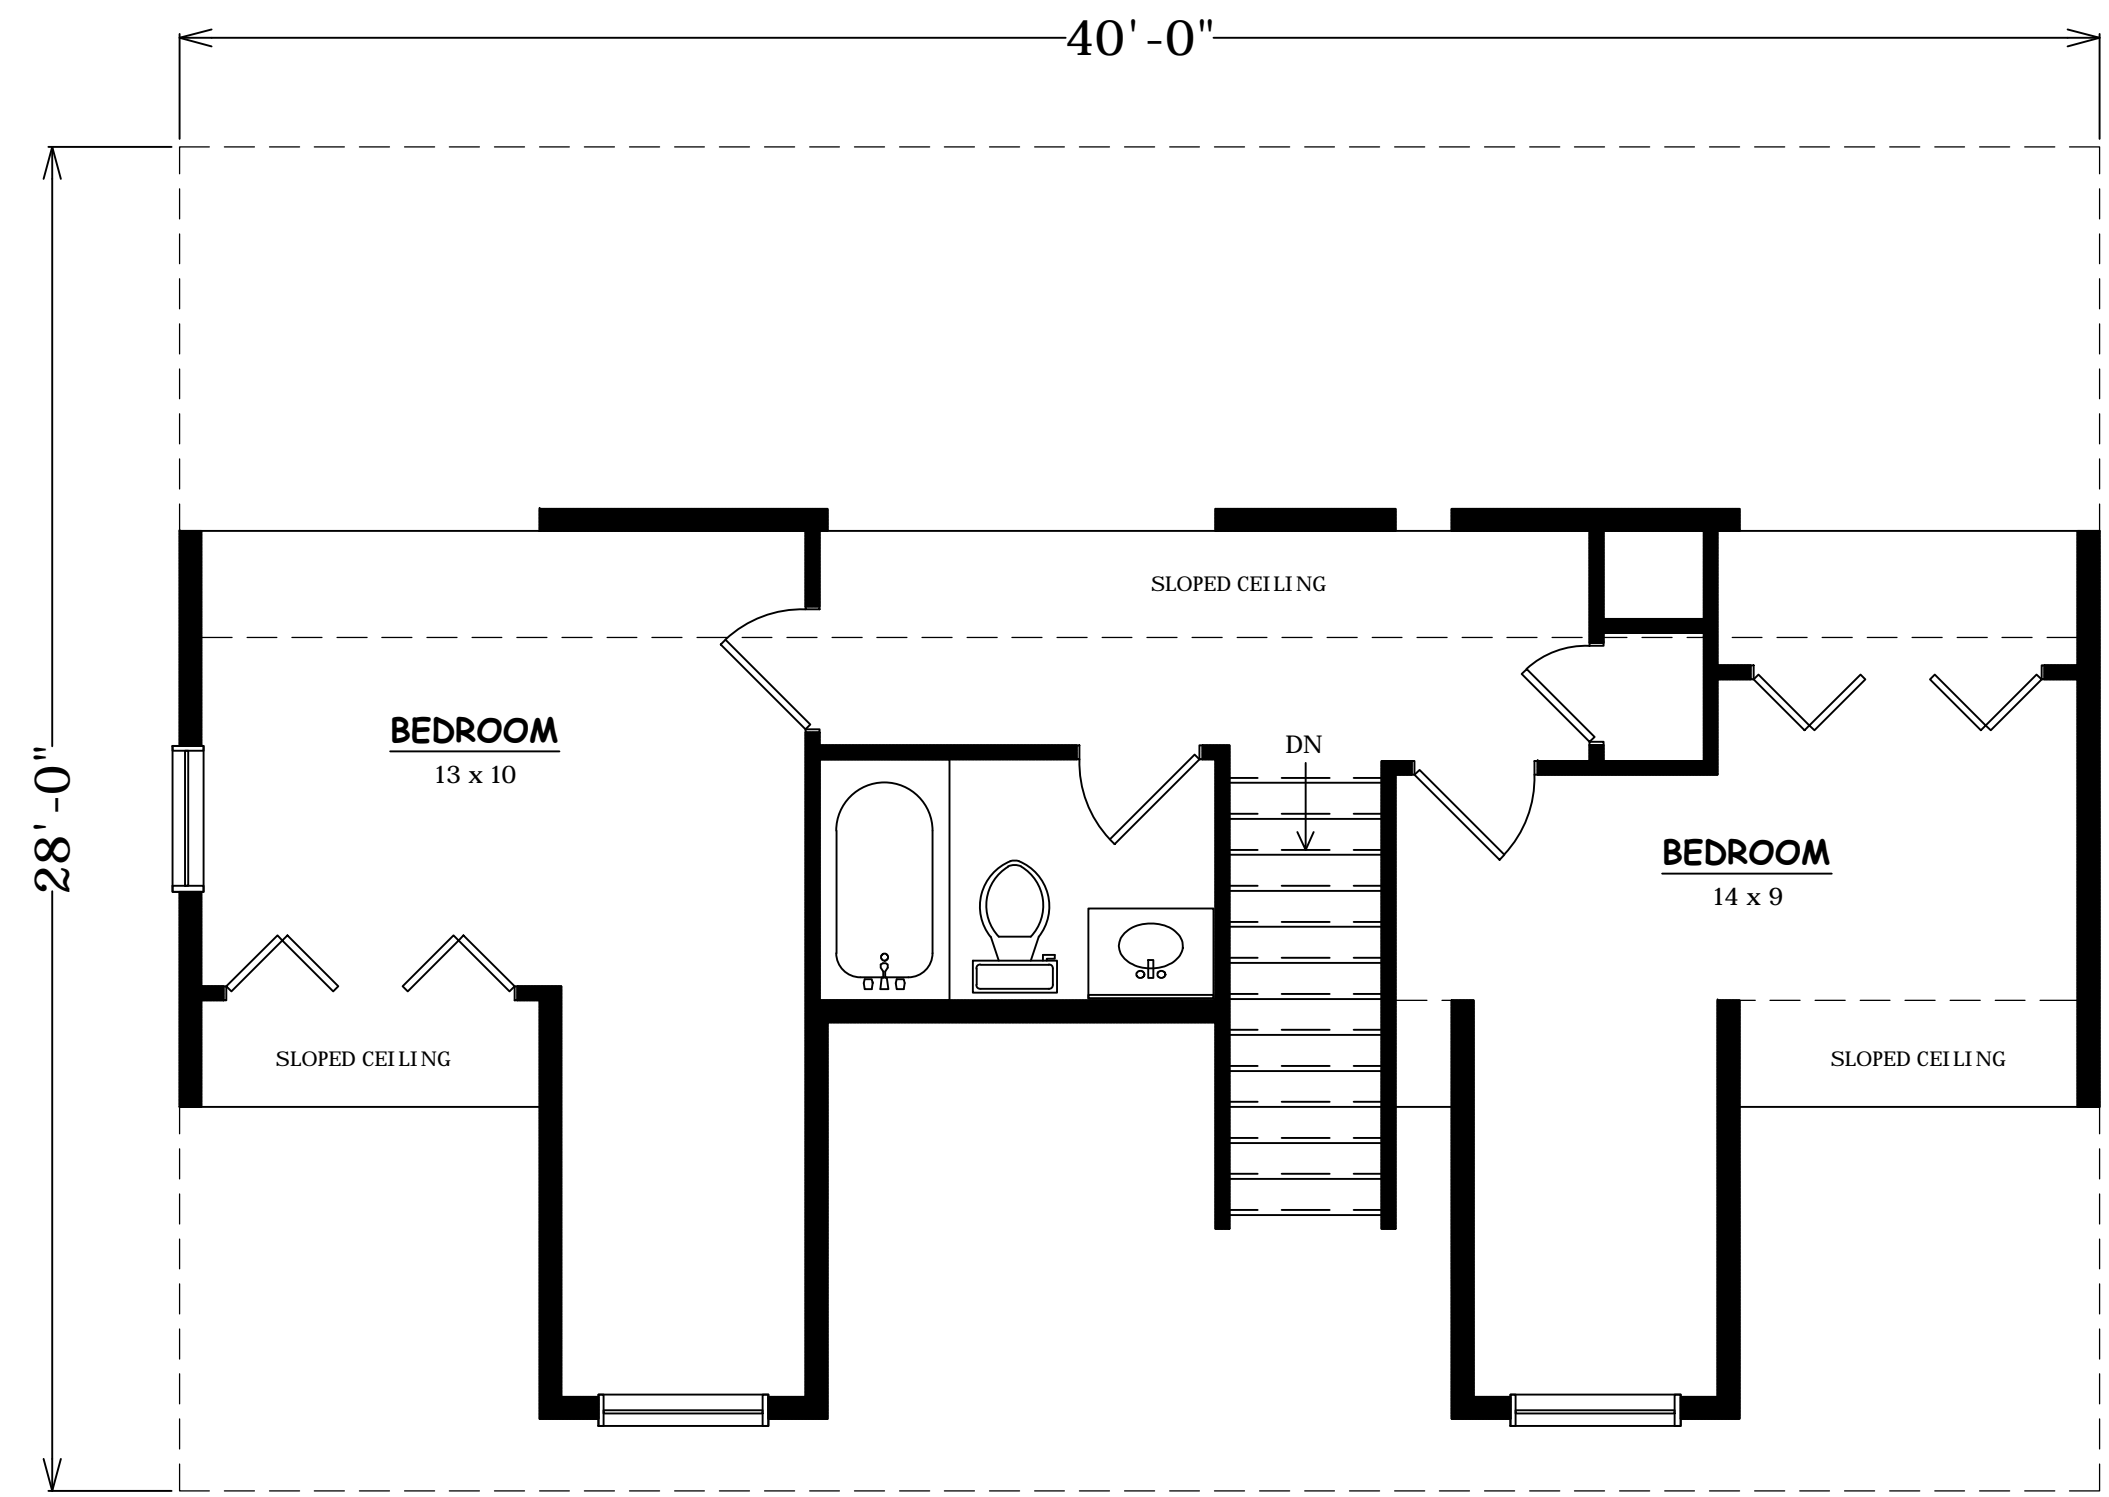

SECOND FLOOR PLAN
567 SQ. FT.

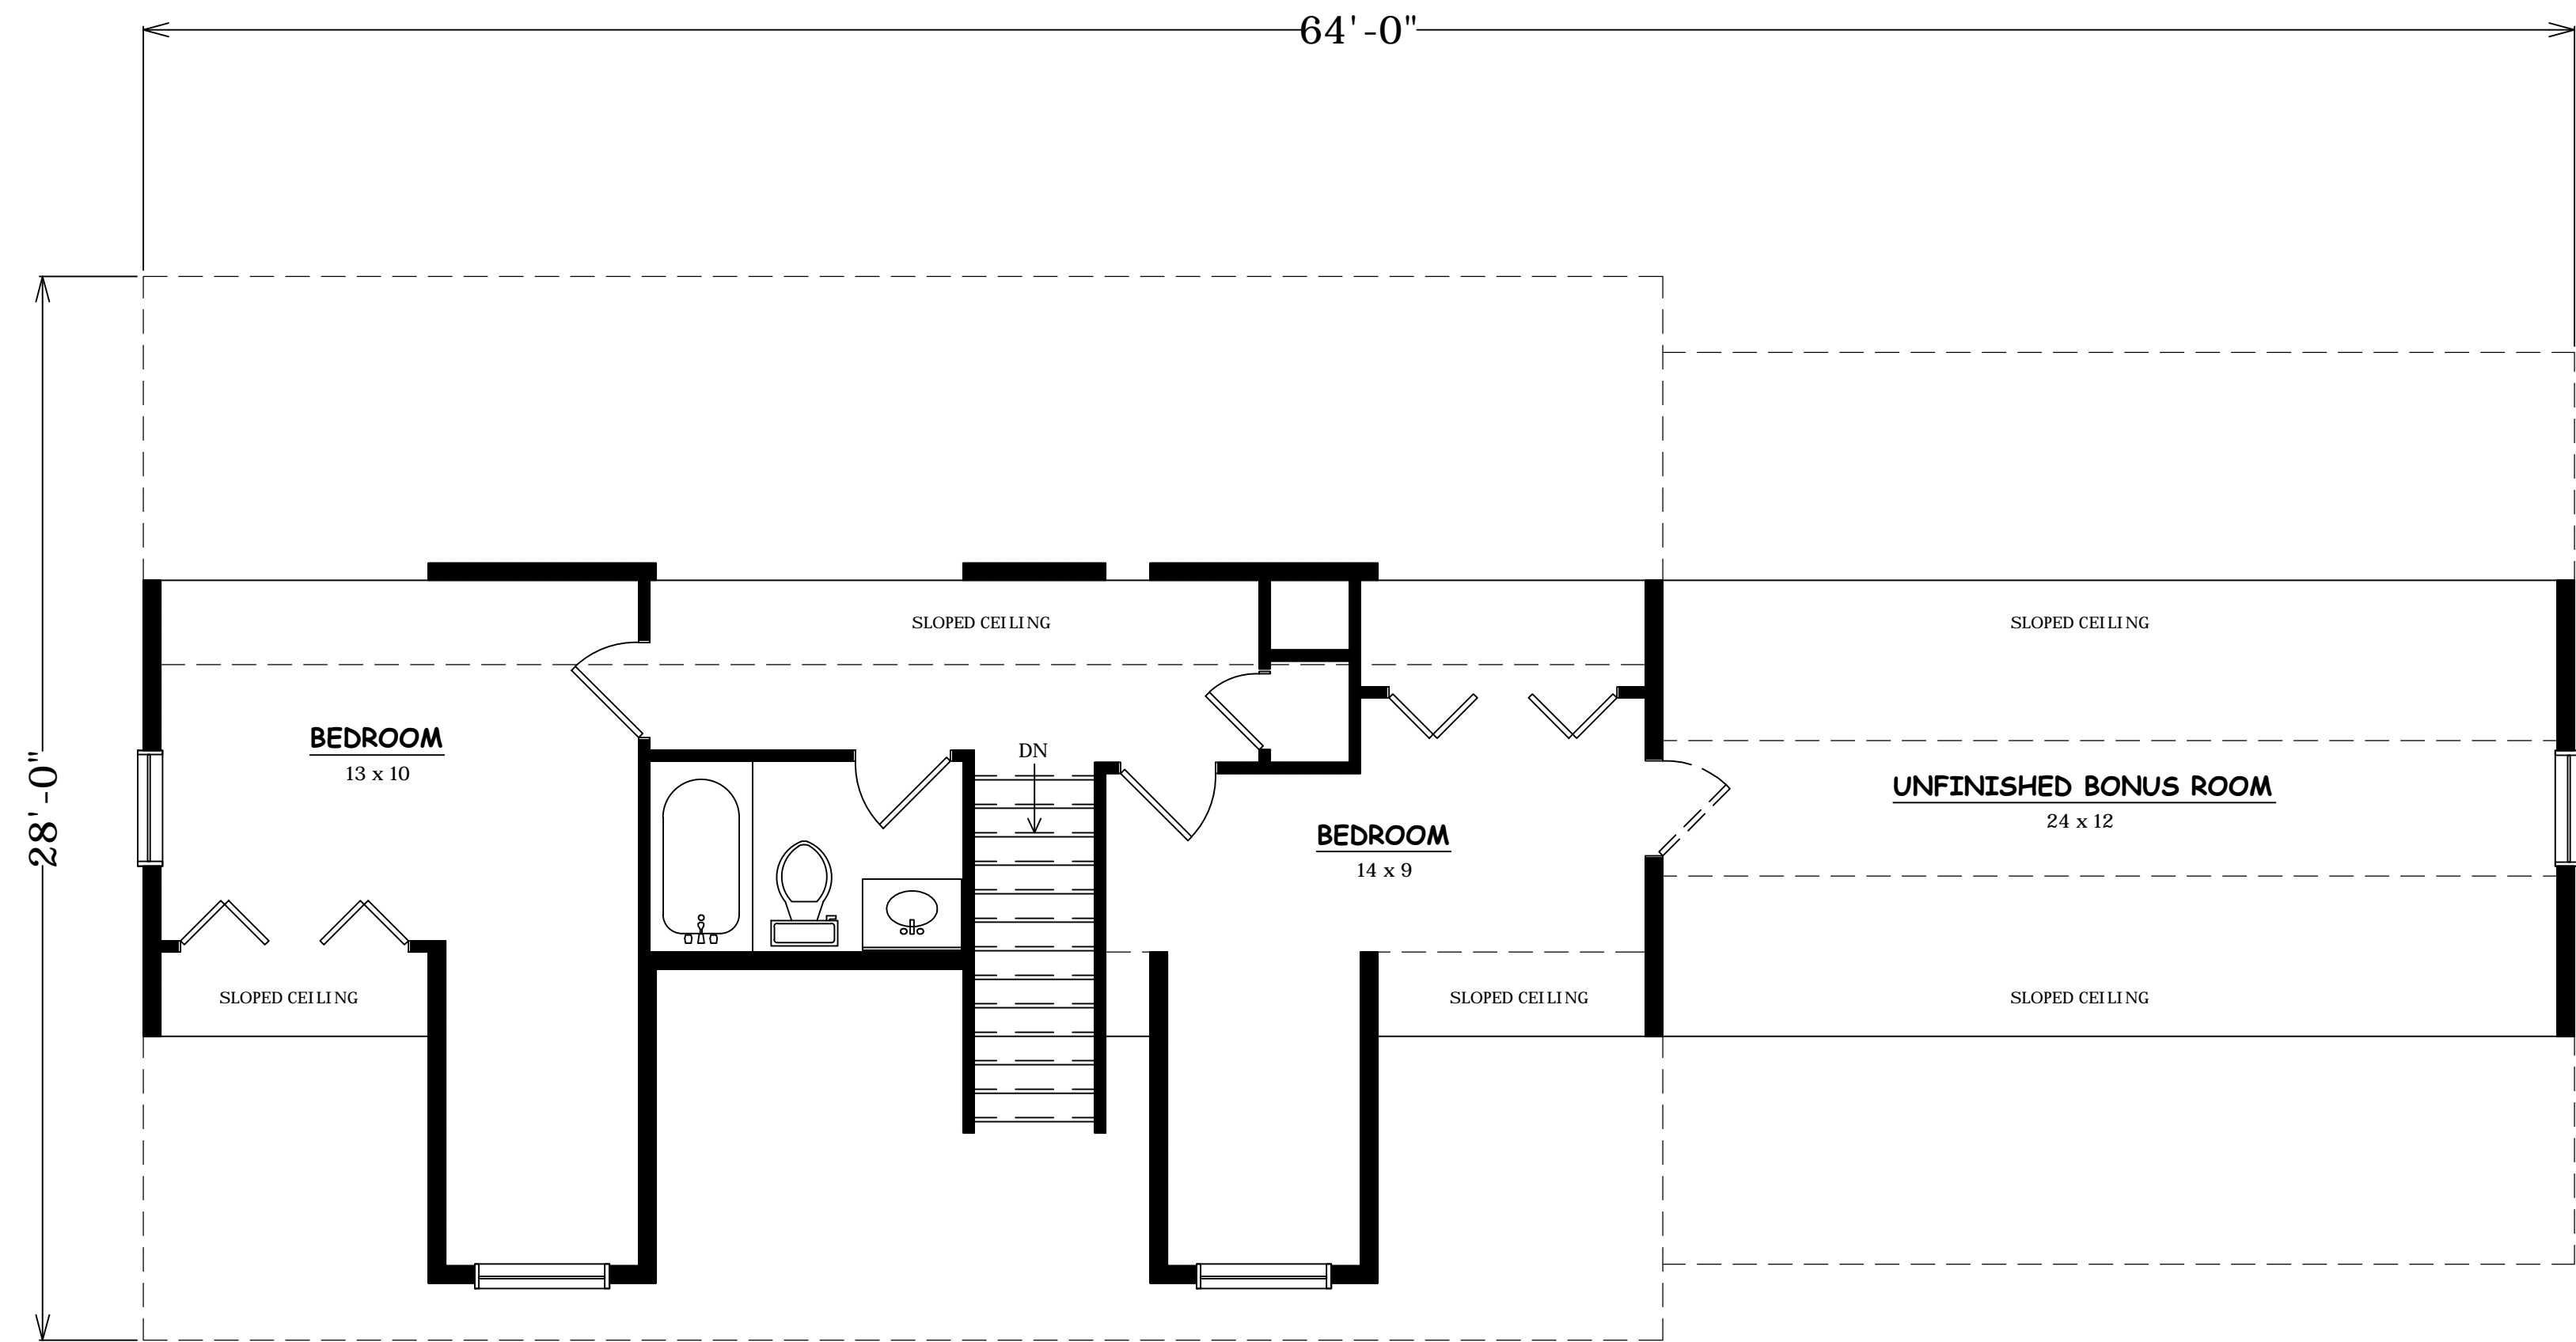

SECOND FLOOR PLAN
(288 SQ. FT. BONUS ROOM OPTION)
567 SQ. FT.

REVISION NO.	DESCRIPTION	DATE	BY

Hamilton Building Services
1115 South Road #222
Corland, NY 13045-1844

THESE PLANS HAVE BEEN REVIEWED & ARE ACCEPTABLE AS SHOWN. WE AUTHORIZE TO PROCEED WITH THESE PLANS.

CLIENT: _____
DATE: _____

IMPORTANT NOTICE
THESE DRAWINGS ARE PROVIDED BY HAMILTON BUILDING SERVICES AS A SERVICE TO THE CLIENT AND ARE NOT TO BE CONSIDERED COMPLETE FOR FINAL CONTROL OF CONSTRUCTION UNTIL ALL FEDERAL, STATE, OR LOCAL APPROVALS ARE OBTAINED. THE RESPONSIBILITY OF SECURING THESE APPROVALS RESTS FULLY WITH THE CLIENT AND/OR THEIR CONTRACTOR.

COPYRIGHT HAMILTON BUILDING SERVICES
NOTICE: THIS SET OF PLANS AND THE DESIGN CONTAINED HEREIN IS THE PROPERTY OF HAMILTON BUILDING SERVICES AND MAY ONLY BE USED FOR THE PROJECT AND WITH A PROPERLY SIGNED CONTRACT WITH HAMILTON BUILDING SERVICES. THIS DESIGN SHALL NOT BE USED FOR ANY OTHER PURPOSE WITHOUT THE EXPRESS WRITTEN PERMISSION OF HAMILTON BUILDING SERVICES.

PROJECT TITLE:
BREWSTER STANDARD

CLIENT:
HAMILTON BUILDING SERVICES

PROJECT LOCATION:
Address

CONTENTS OF SHEET:
BLACKLINE FLOOR PLANS

DATE: 7/16/2012 SCALE: 1/4" = 1'

DRAWN BY: MPG OKD BY: _____

PROJECT NO:
12XX

DWG NO :
BL-2
SHEET X OF X